



0 1 2 3 4 5


1:50 Scale Bar

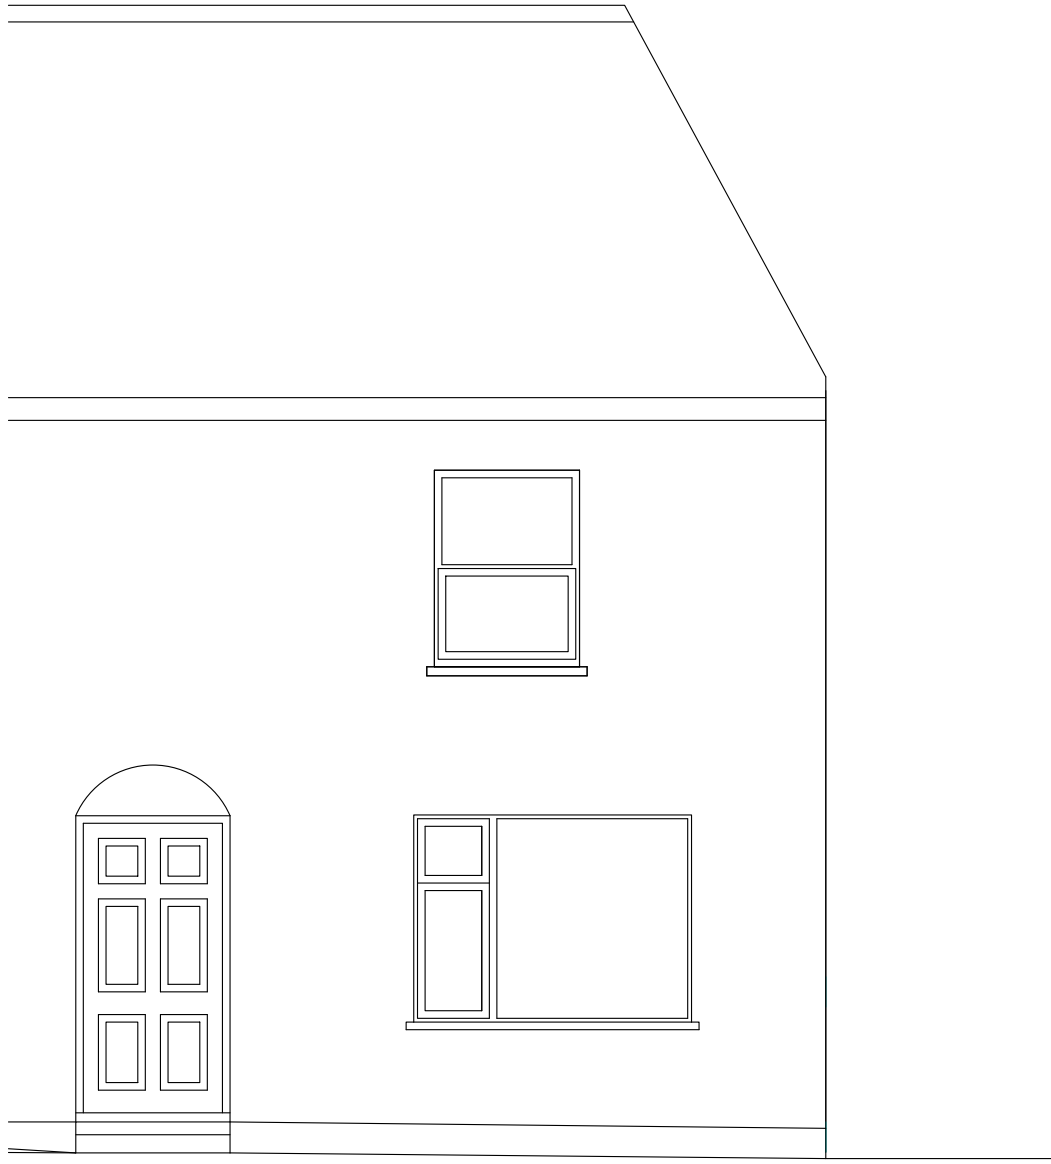


Existing Front Elevation  
South East

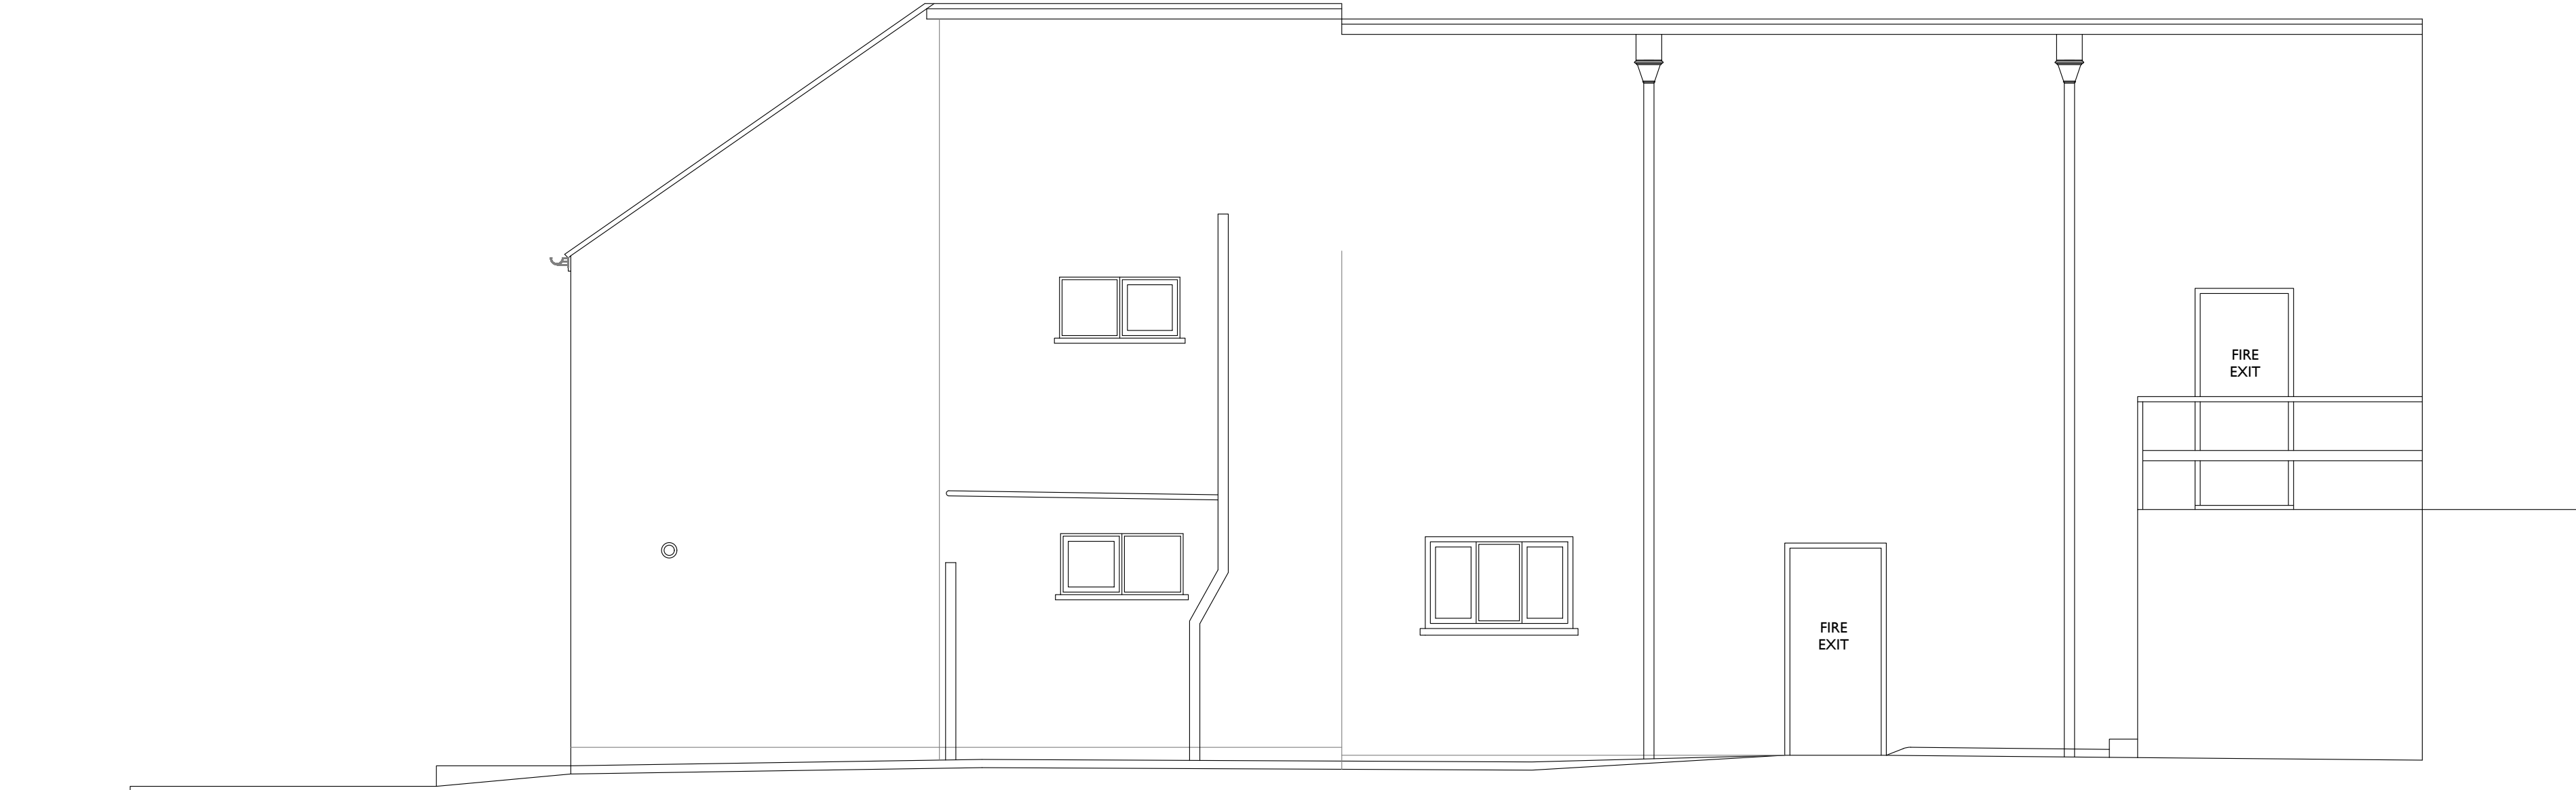


Existing Side Elevation  
North East

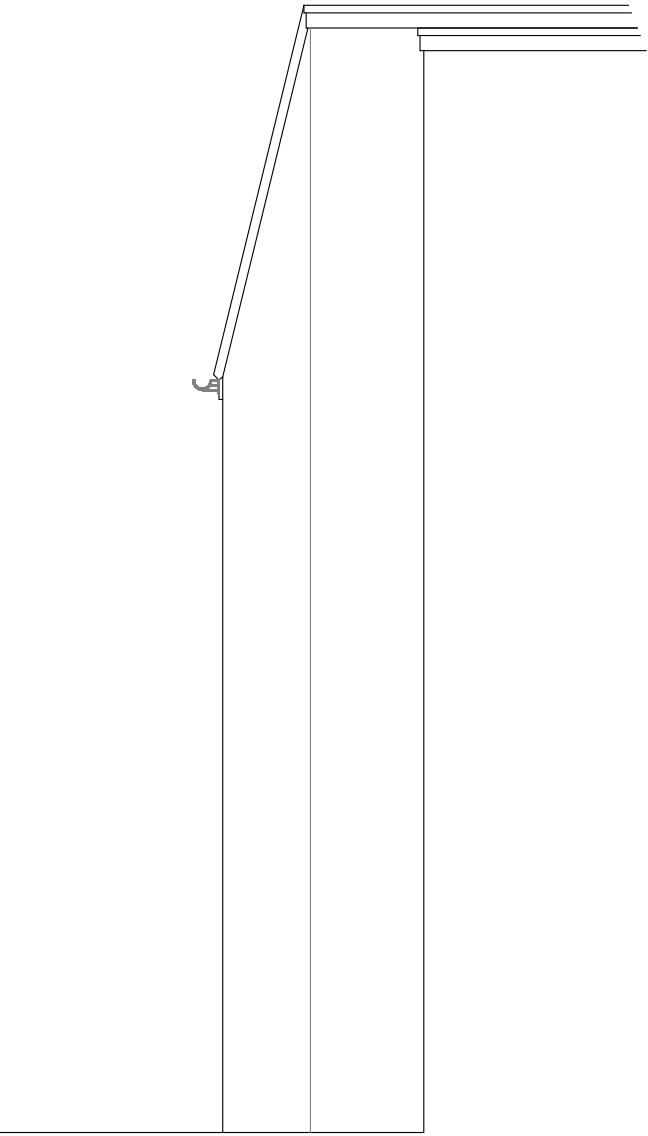


Existing Rear Elevation  
North West

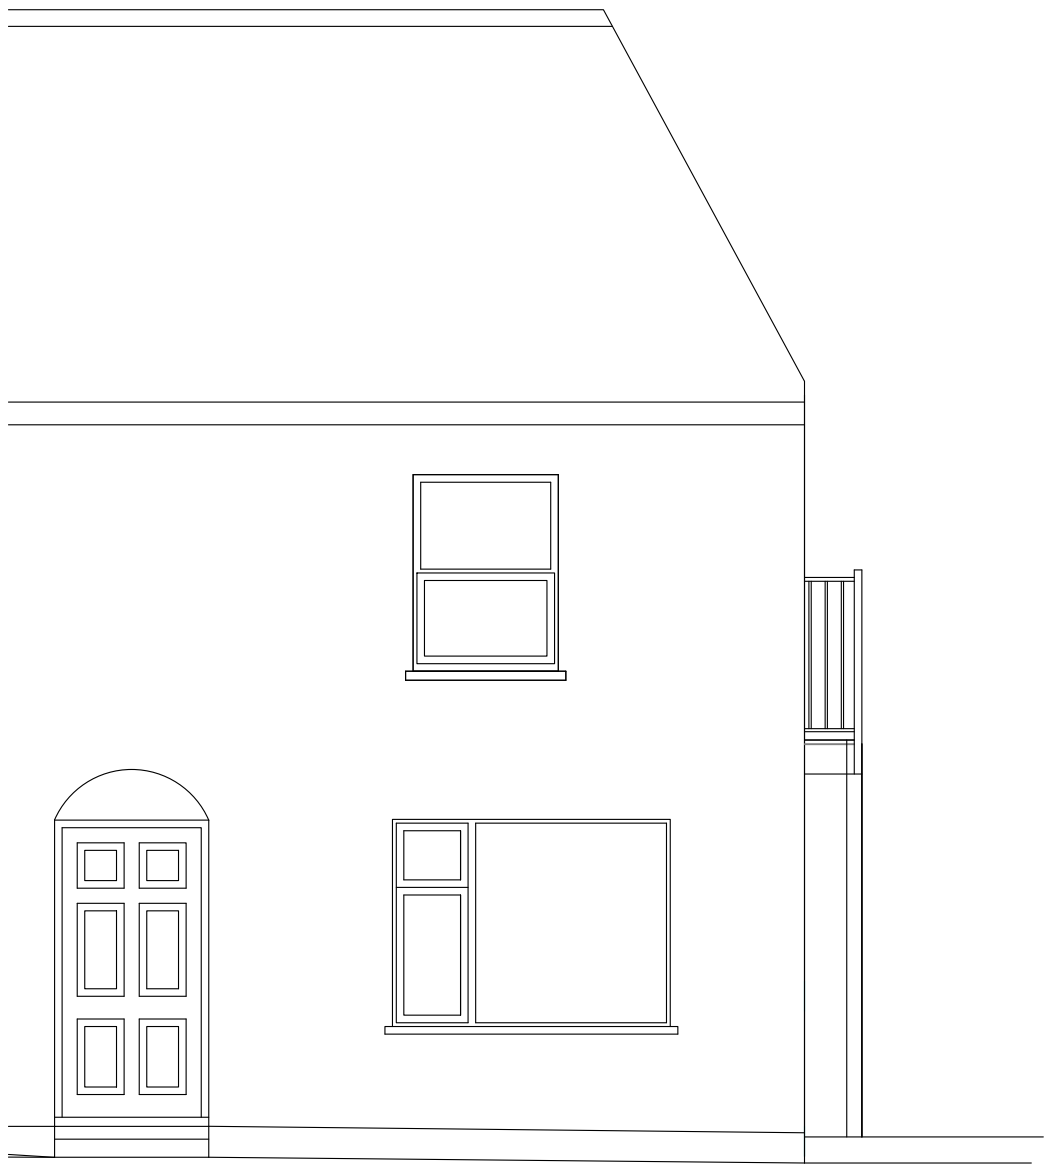

Proposed Front Elevation  
South East

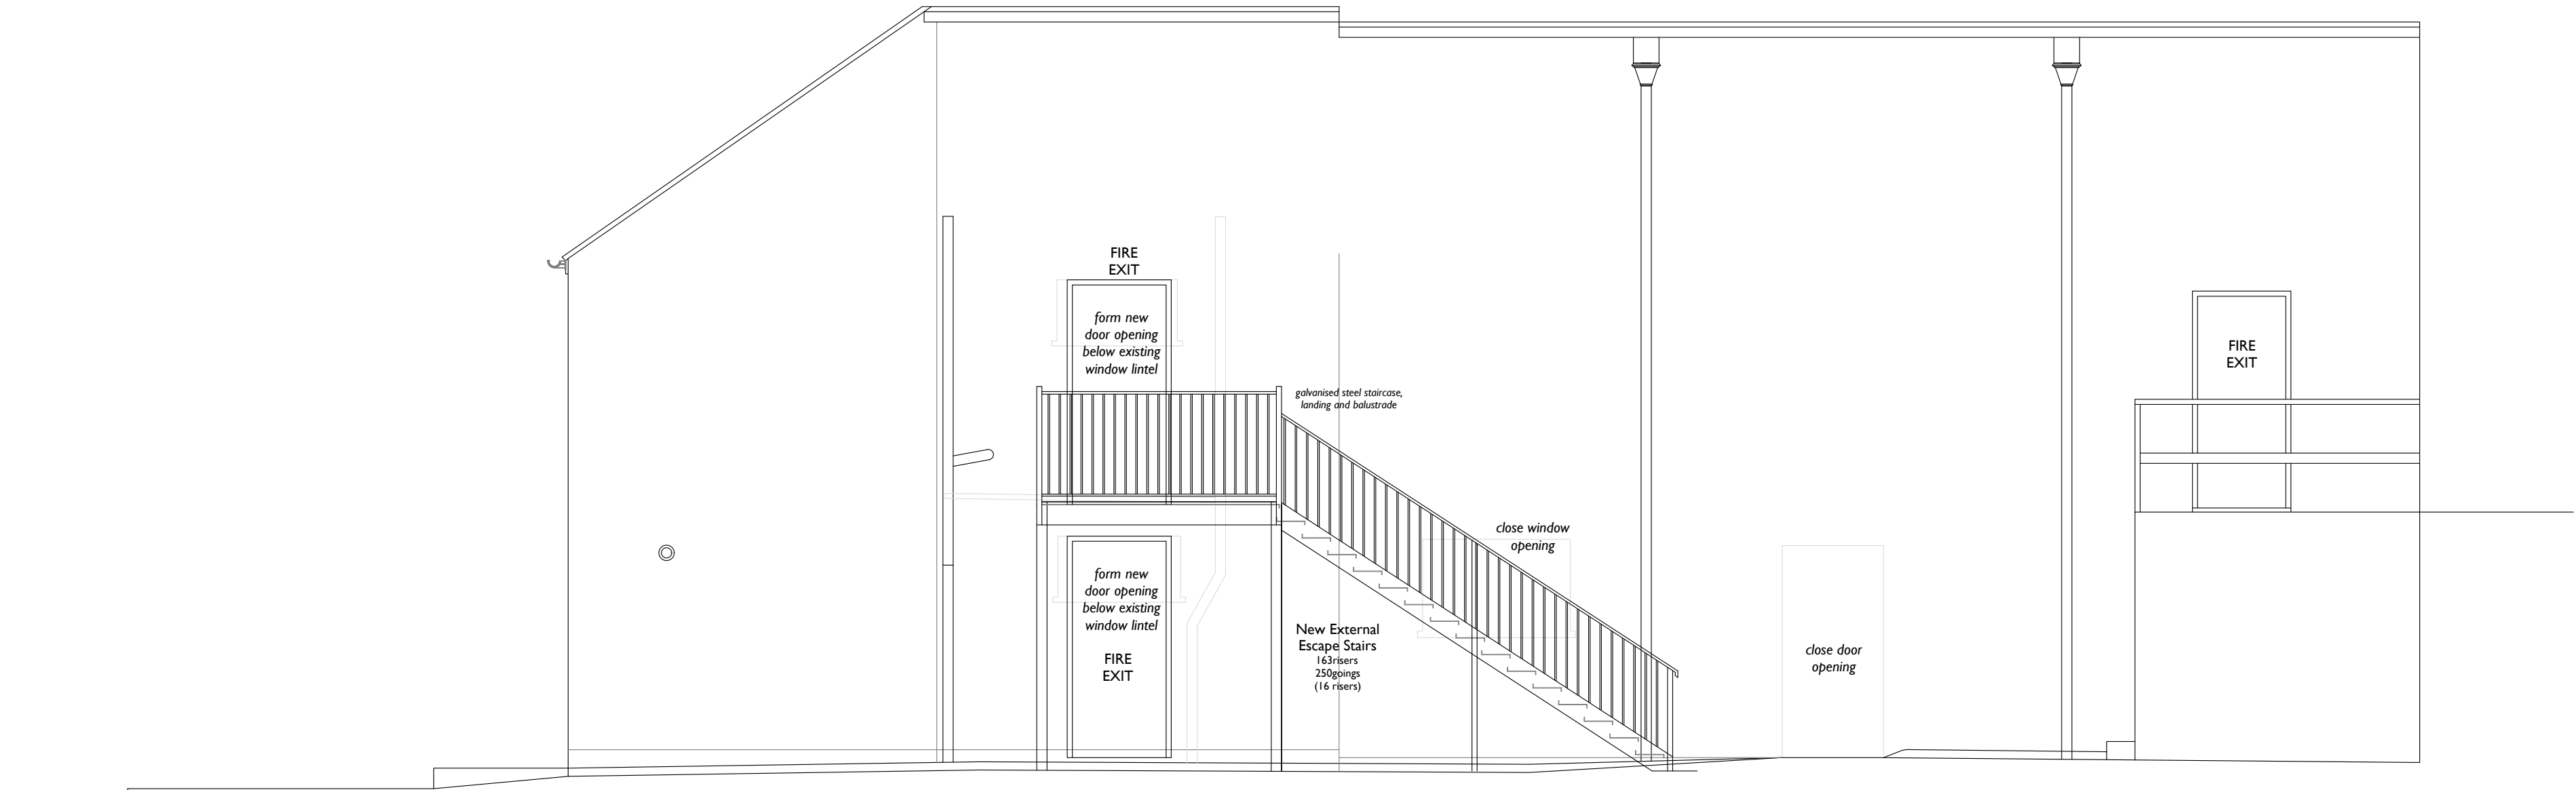

Proposed Side Elevation  
North East

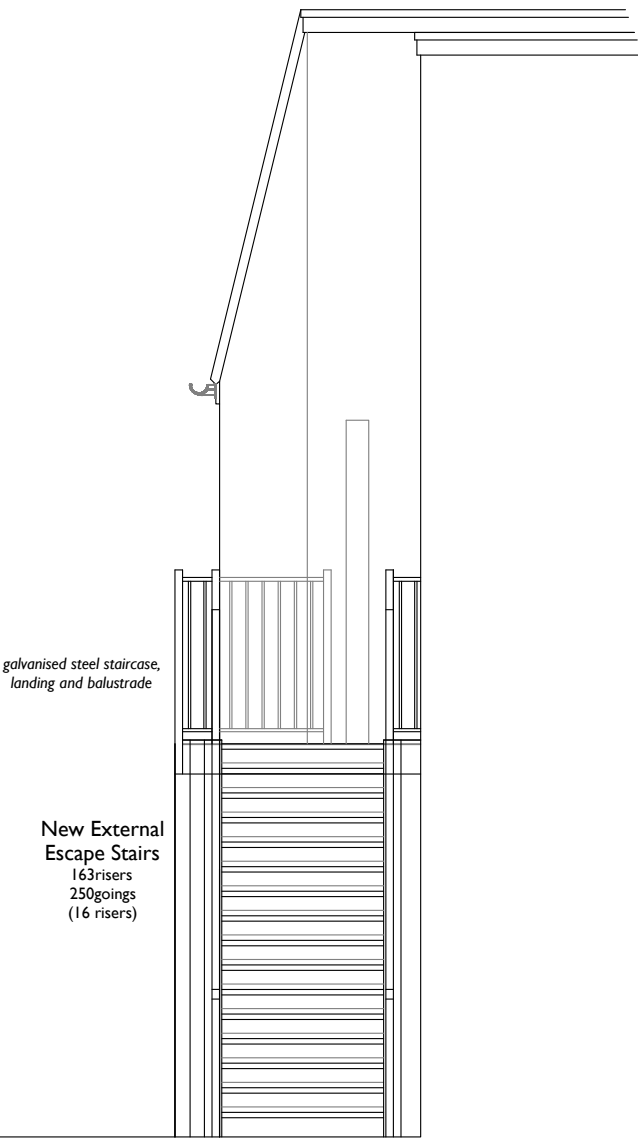

Proposed Rear Elevation  
North West