


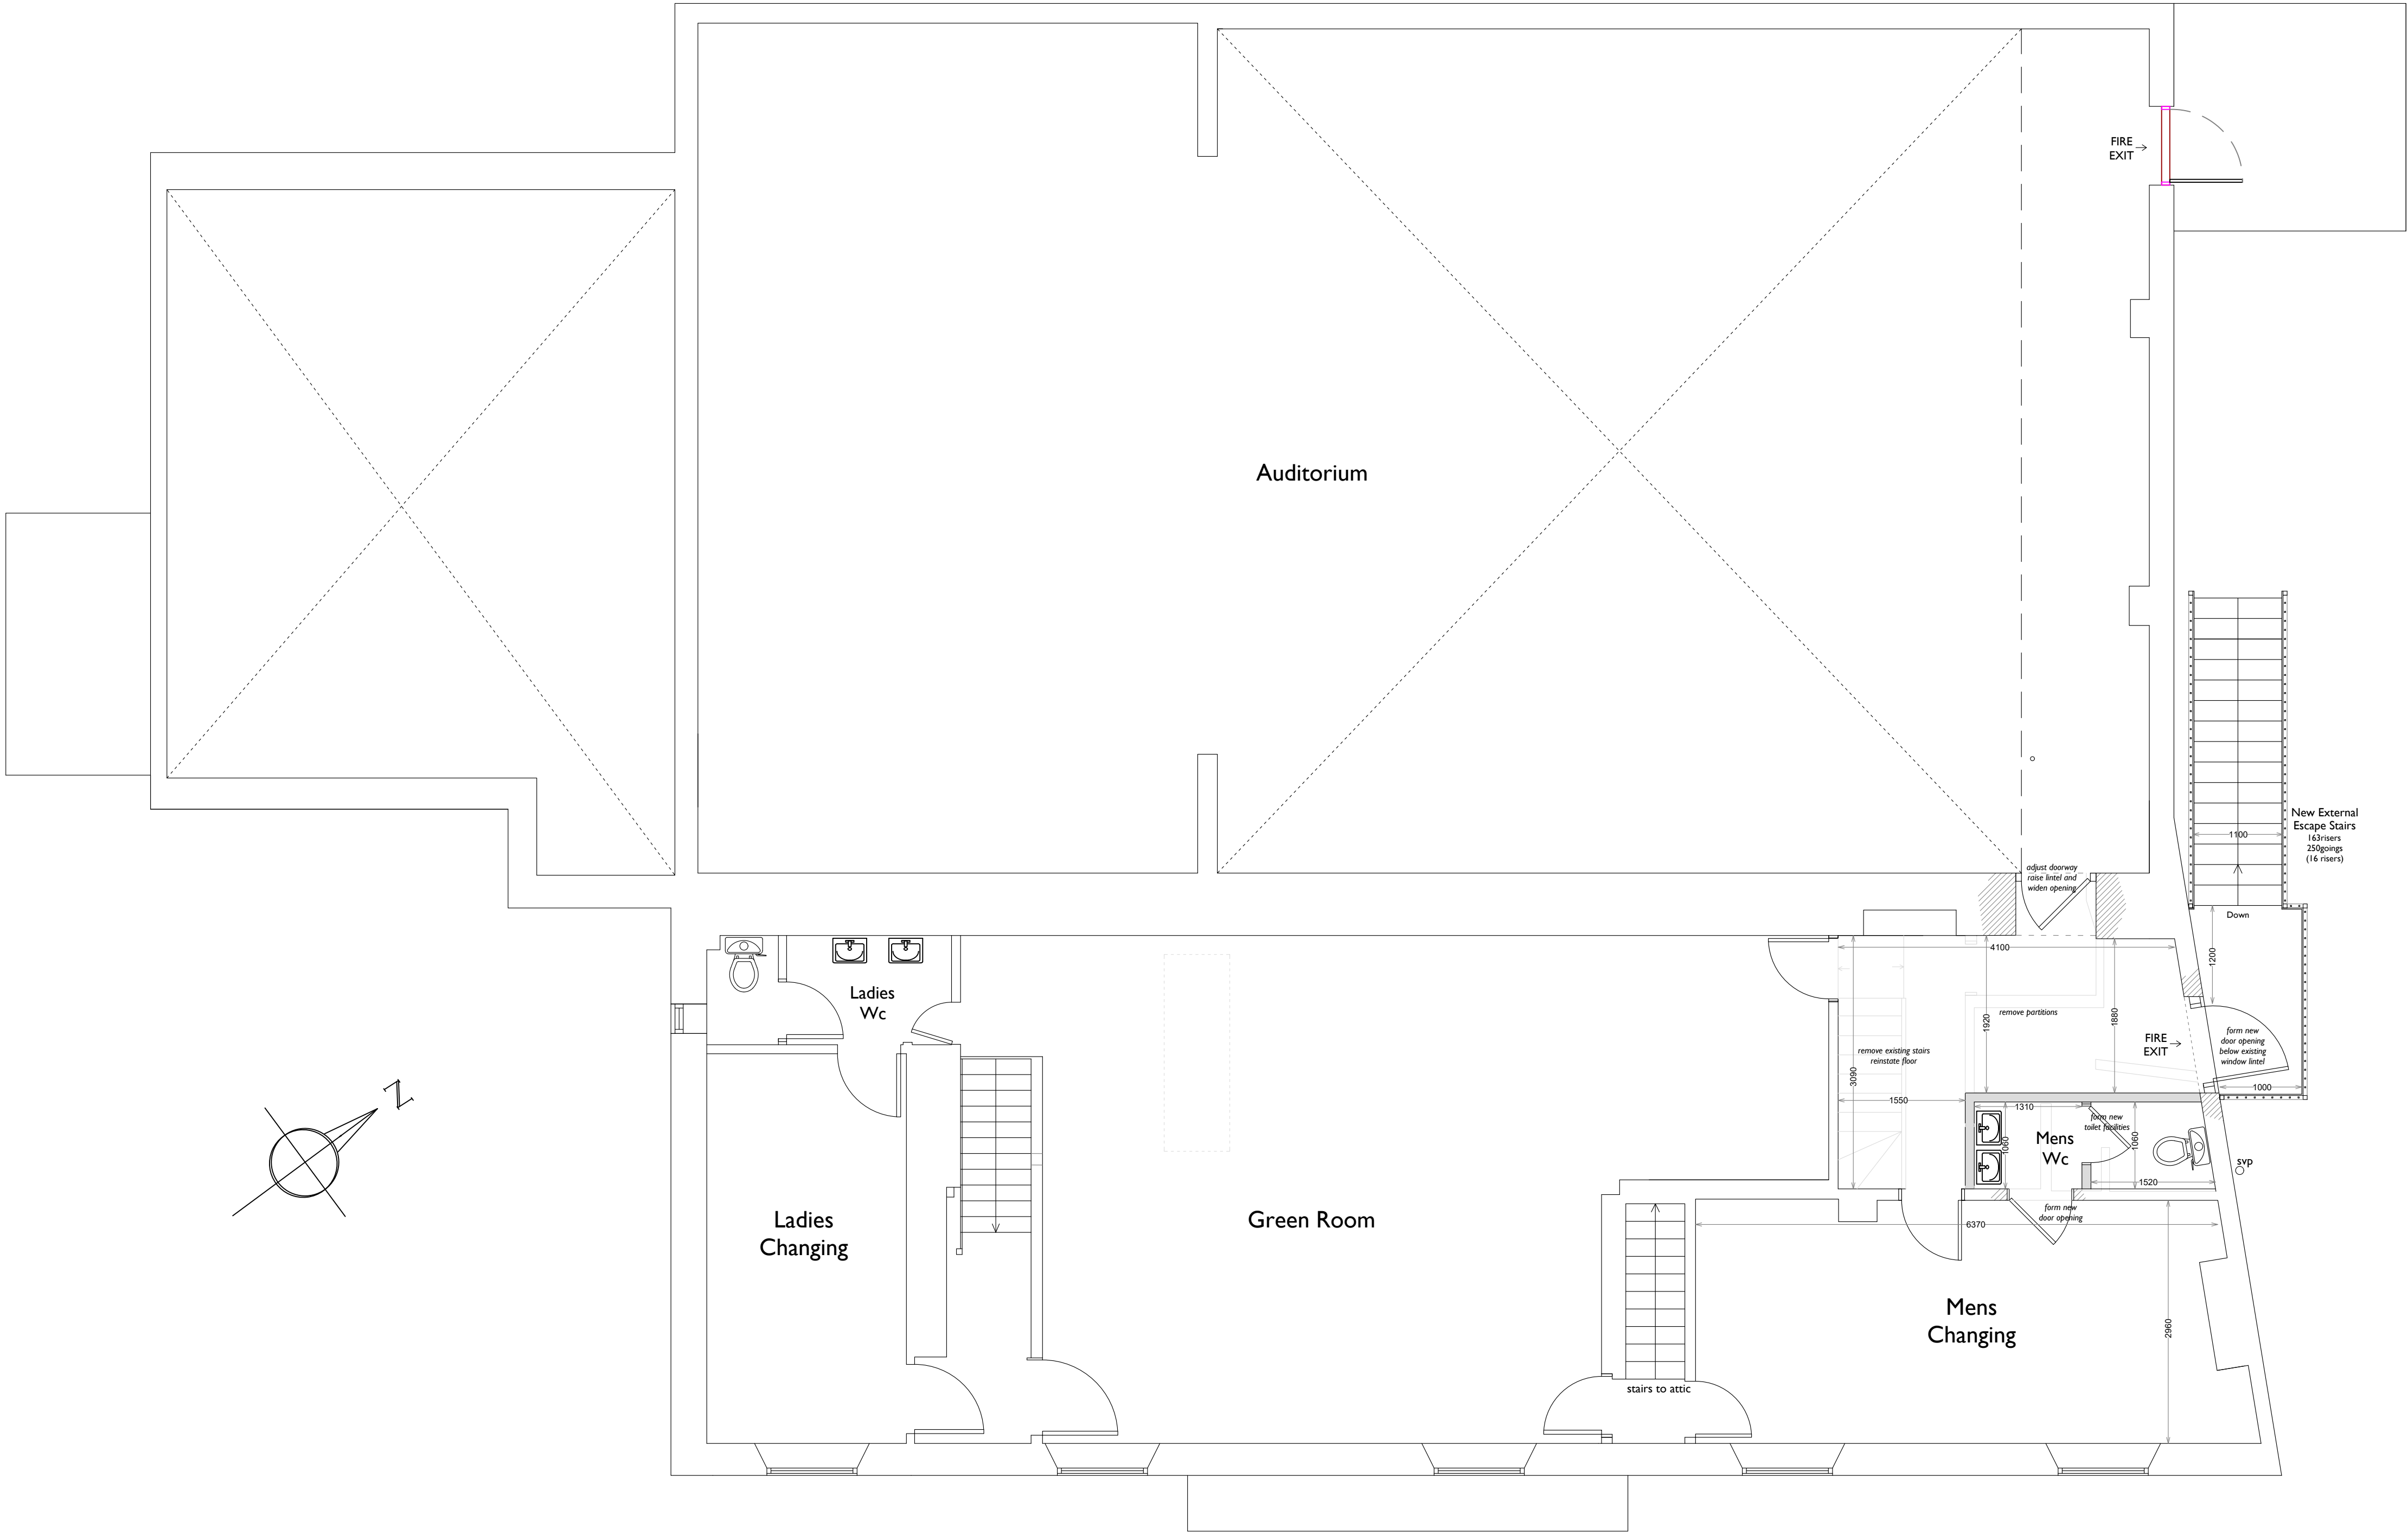

1:50 Scale Bar



**FIRST FLOOR**  
**Proposed**