




1:50 Scale Bar

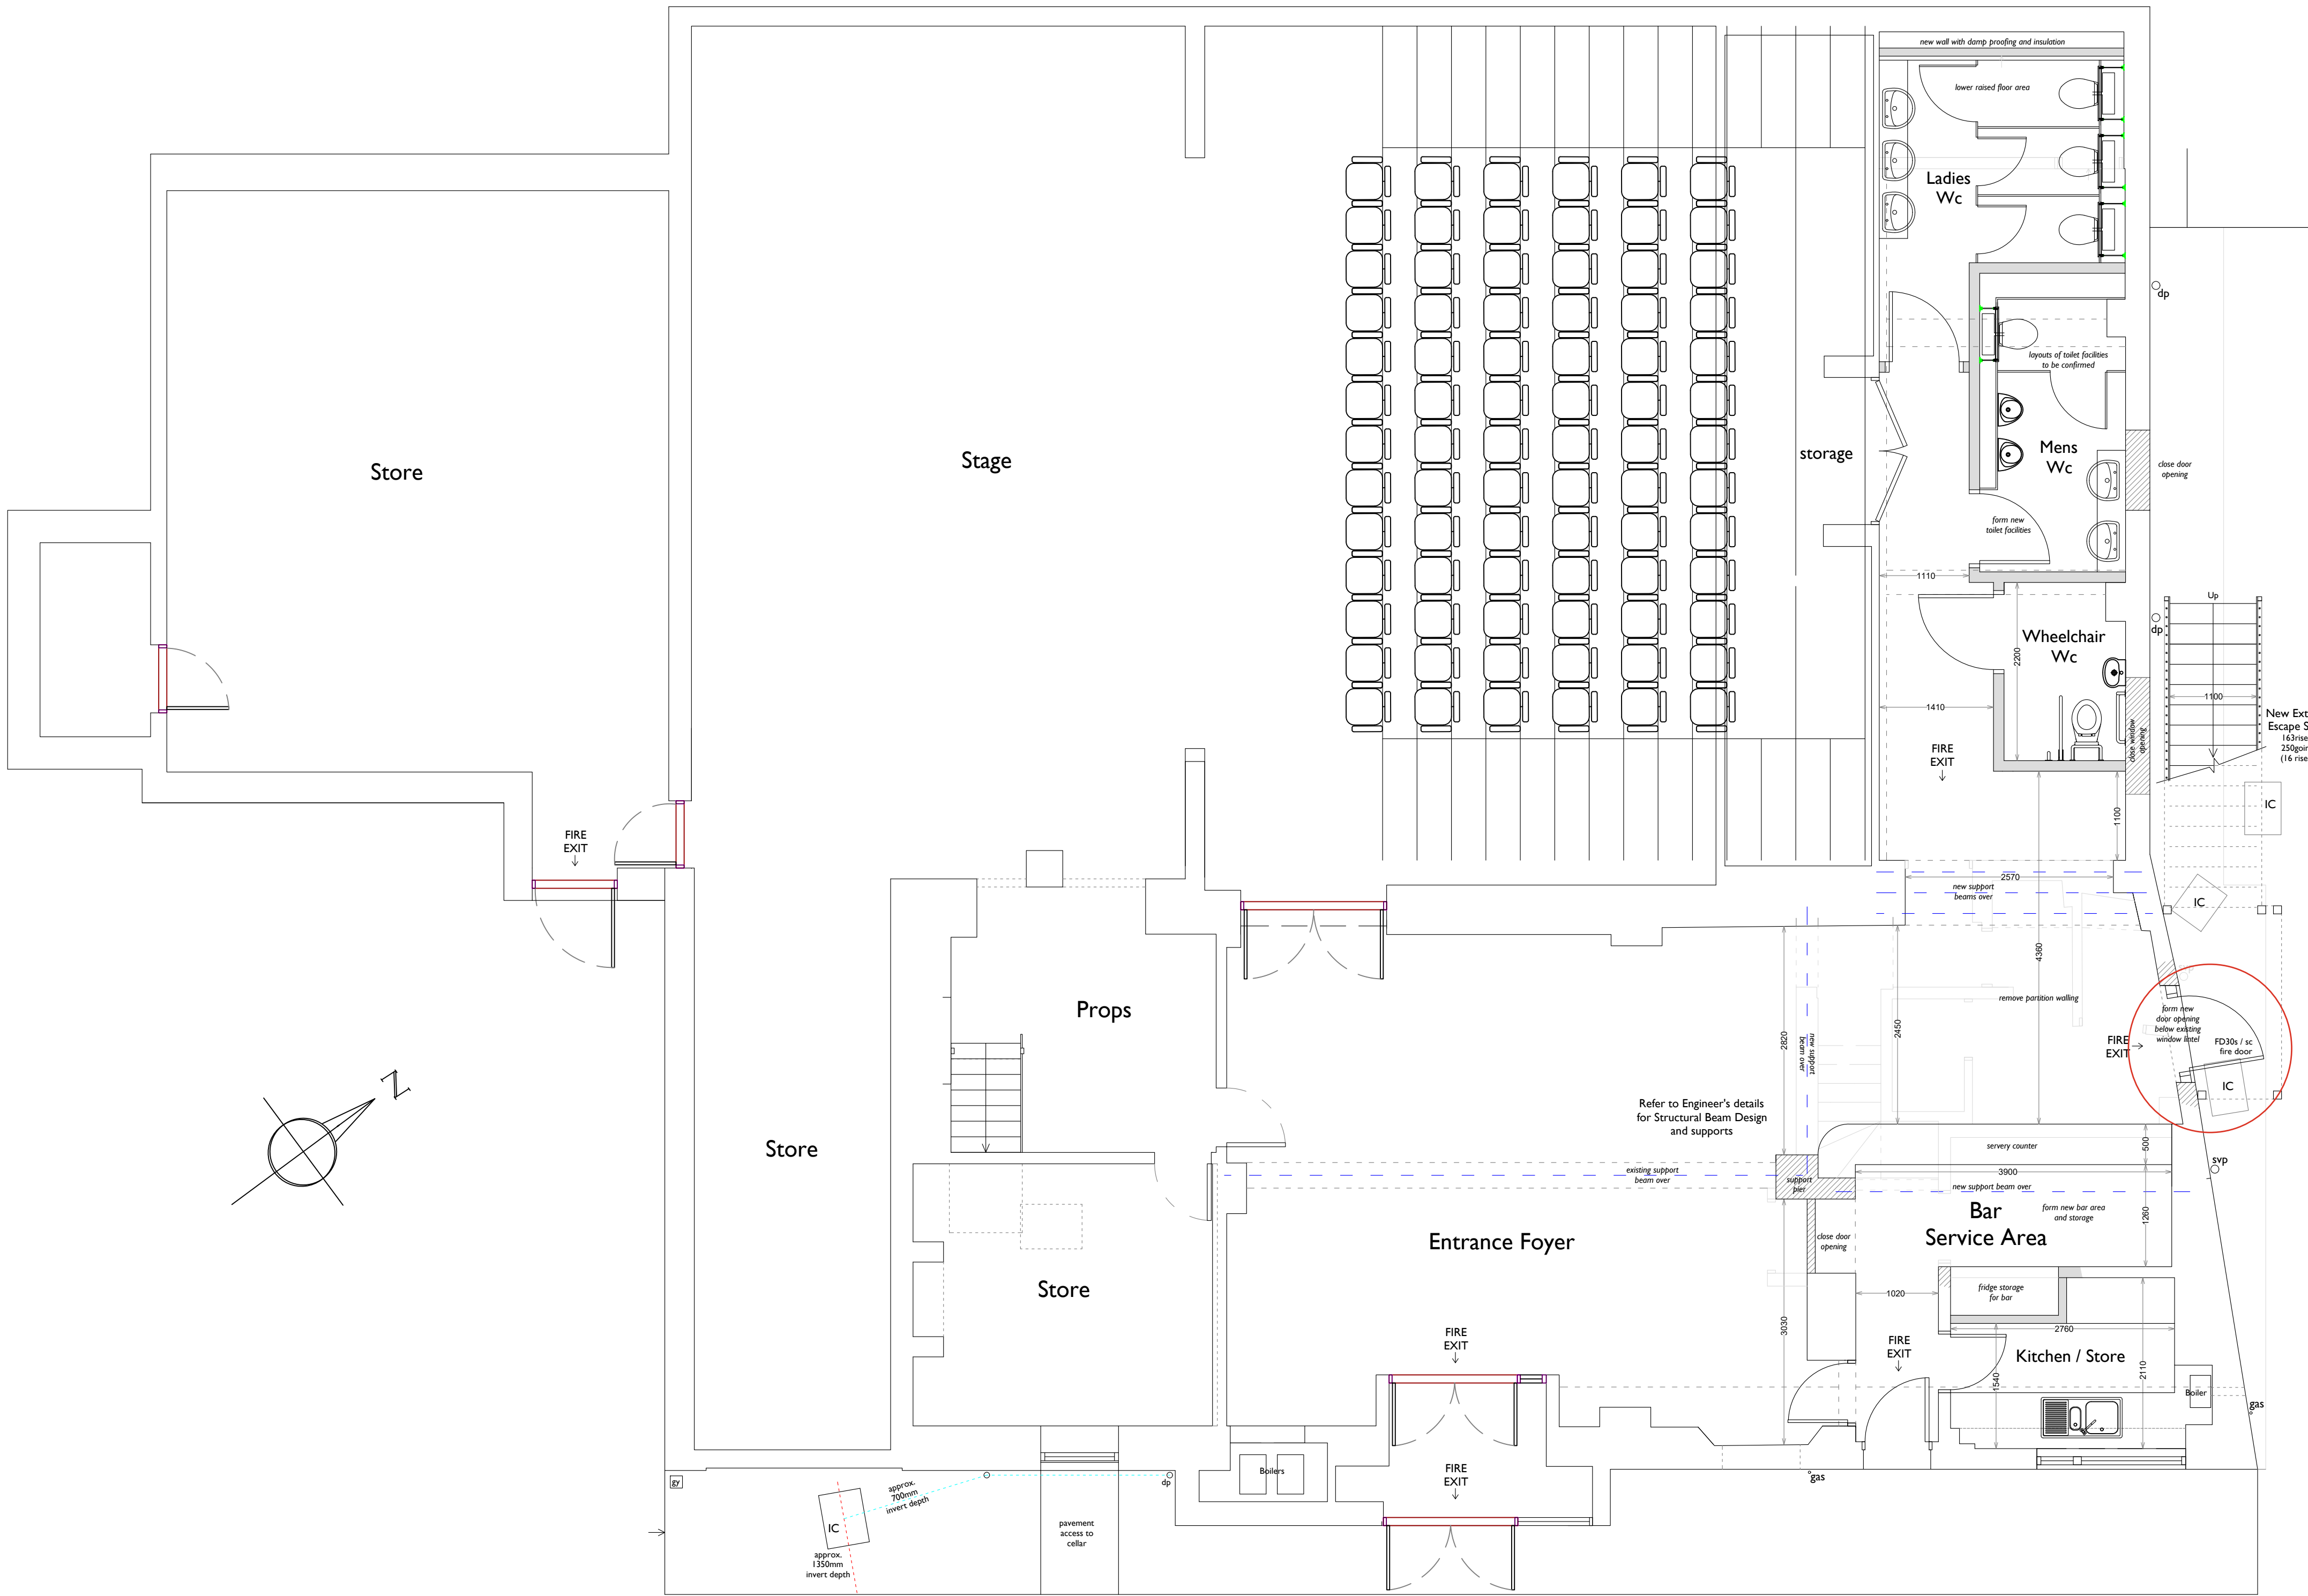

GROUND FLOOR
Proposed